
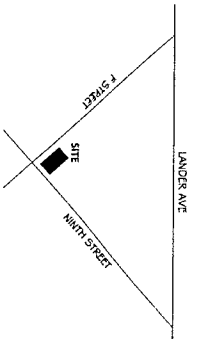



# RESIDENCE ADDITION

ERIC YONAN

694 NINTH STREET, TURLOCK CA  
 APN # 043-003-003

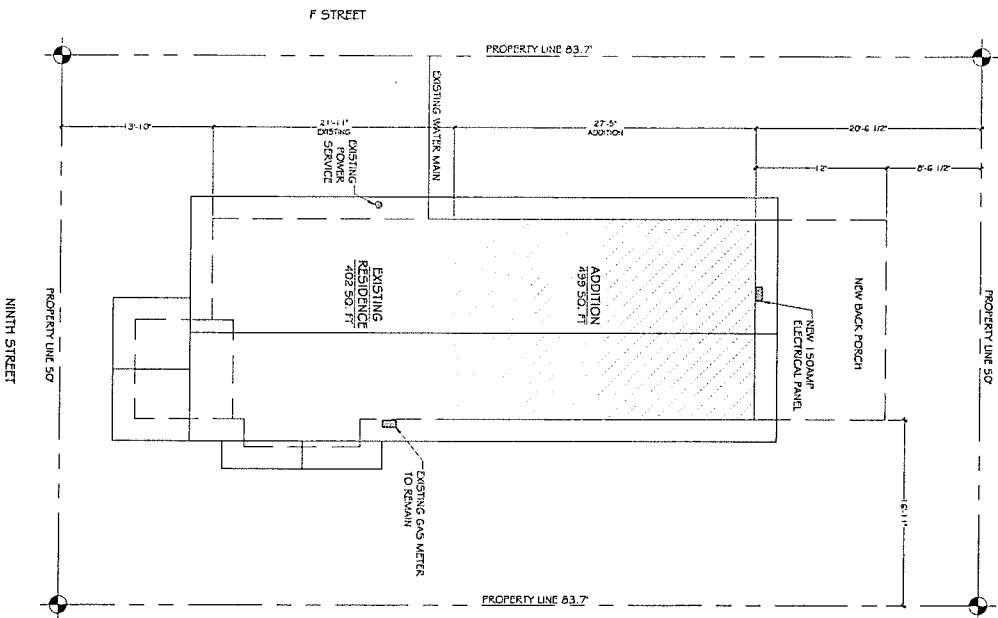

## VICINITY

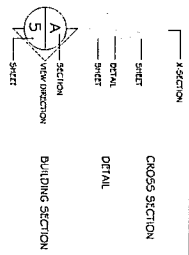

## LEGEND

EXISTING RESIDENCE	402 SQ. FT.
NEW ADDITION	299 SQ. FT.
TOTAL	901 SQ. FT.

DESCRIPTION:  
 ADDITION OF NEW MASTER BEDROOM AND BATH  
 TO EXISTING RESIDENCE.

## PROJECT INFO

SITE PLAN, DEMOLITION PLAN,  
 PROJECT INFORMATION, & NOTES ..... C1  
 FLOOR PLAN ..... A1

## SITE PLAN

SCALE 3/16"=1'-0"


## DRAWING INDEX

No.	REVISION	DATE

## SITE PLAN, GENERAL NOTES AND PROJECT INFORMATION

YONAN RESIDENCE ADDITION  
 694 NINTH STREET  
 TURLOCK, CA

DATE: 10/20/20  
 DRAWN BY: ERIC YONAN  
 SHEET: 1 OF 3 SHEETS  
 C1


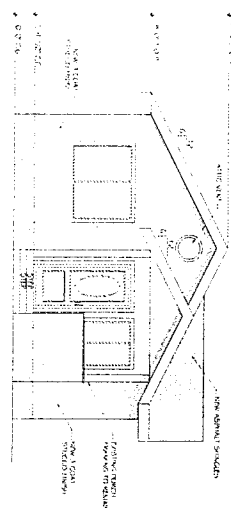


EAST ELEVATION

SCALE 1/4" = 1'-0"


DEMOLITION PLAN

SCALE 1/4" = 1'-0"

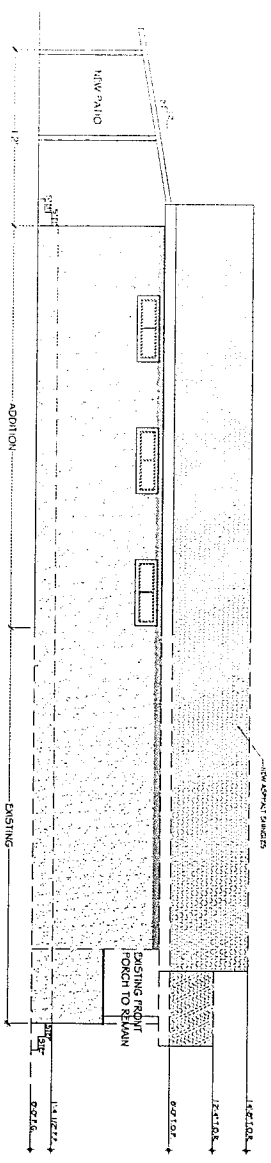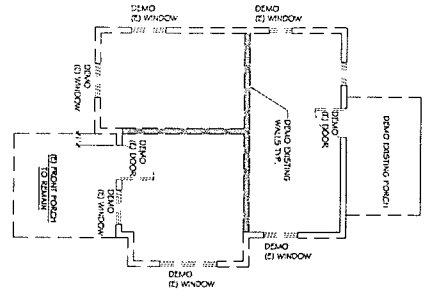

SOUTH ELEVATION

SCALE 1/4" = 1'-0"

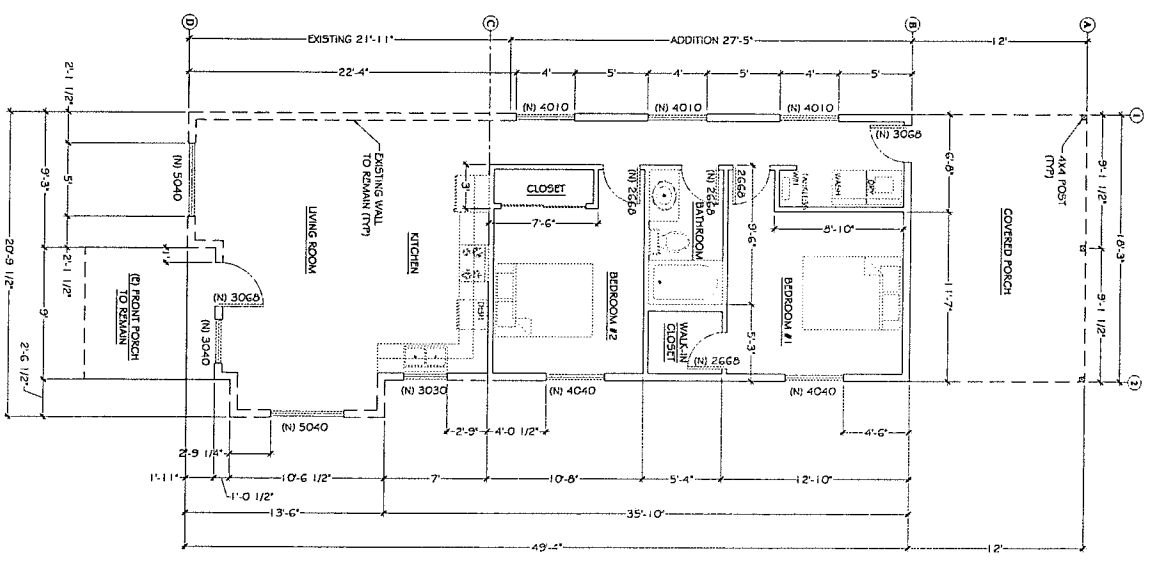

FLOOR PLAN

SCALE 1/4" = 1'-0"

YONAN RESIDENCE ADDITION  
694 NINTH STREET  
TURLOCK, CA

FLOOR PLAN, DEMOLITION PLAN  
AND  
ELEVATIONS

NO	REVISION	DATE

DATE 02/21/20  
DRAWN BY ERIC YONAN  
JOB NUMBER 003  
SHEET A1  
2 OF 3 SHEETS