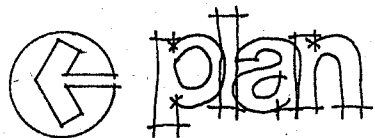
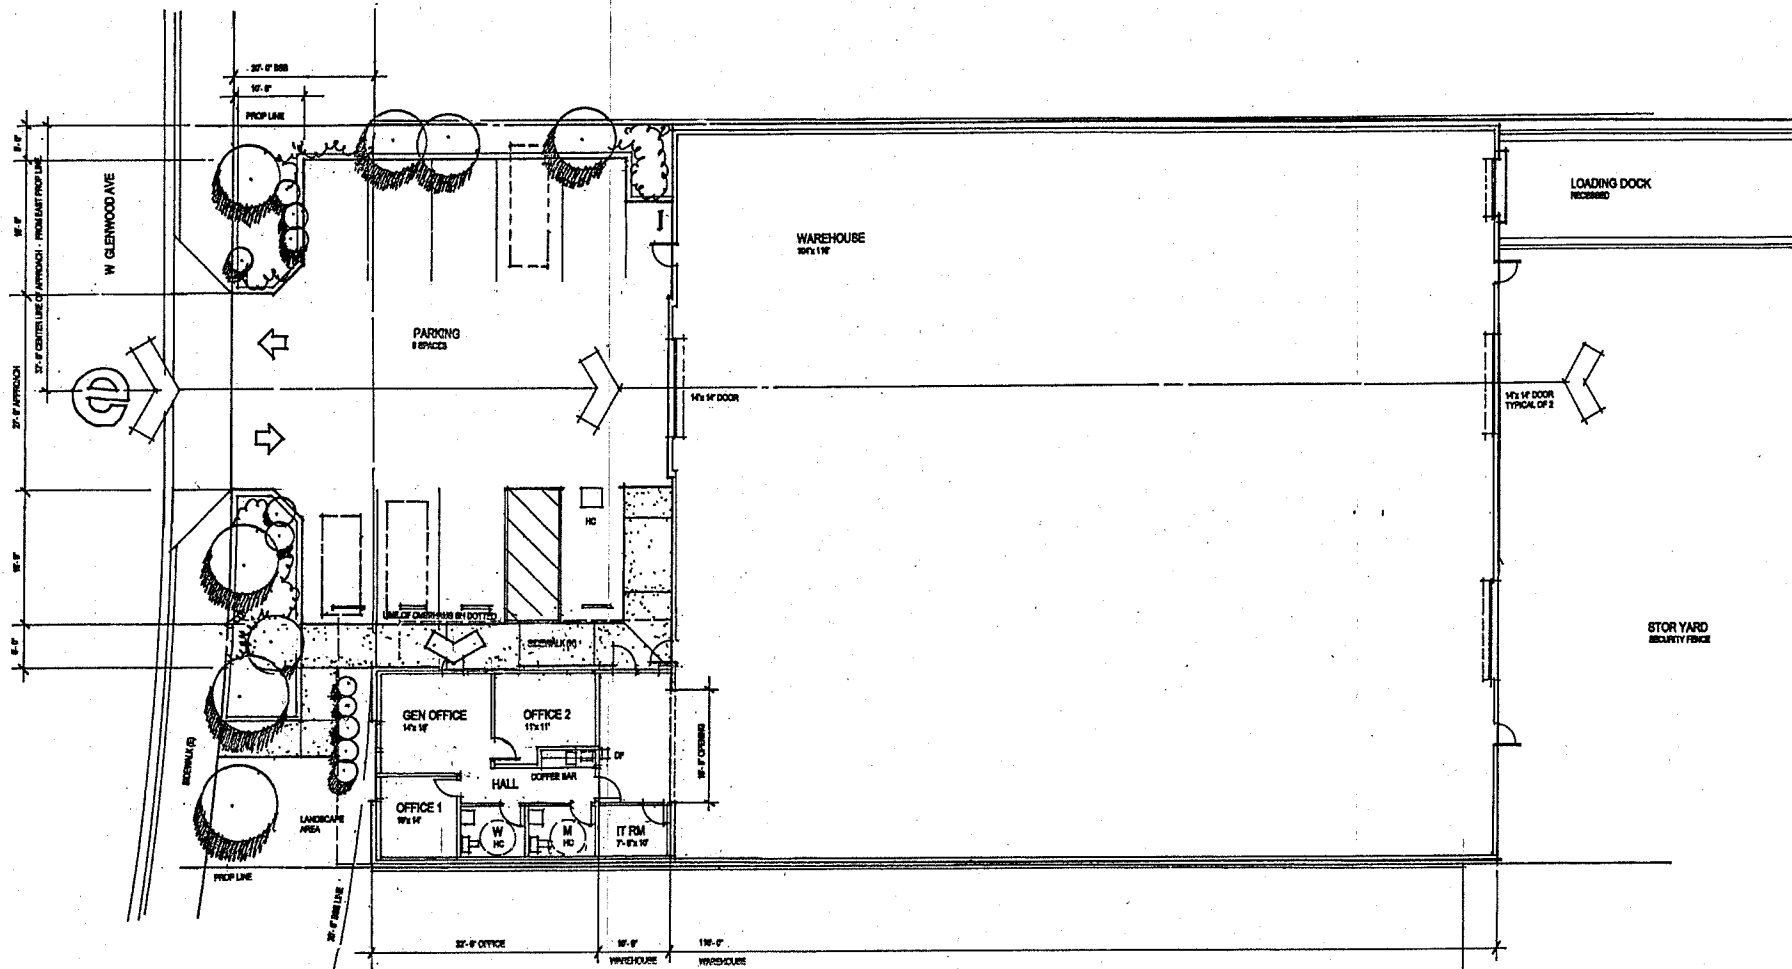



Site
 SCALE 1"=80'-0"

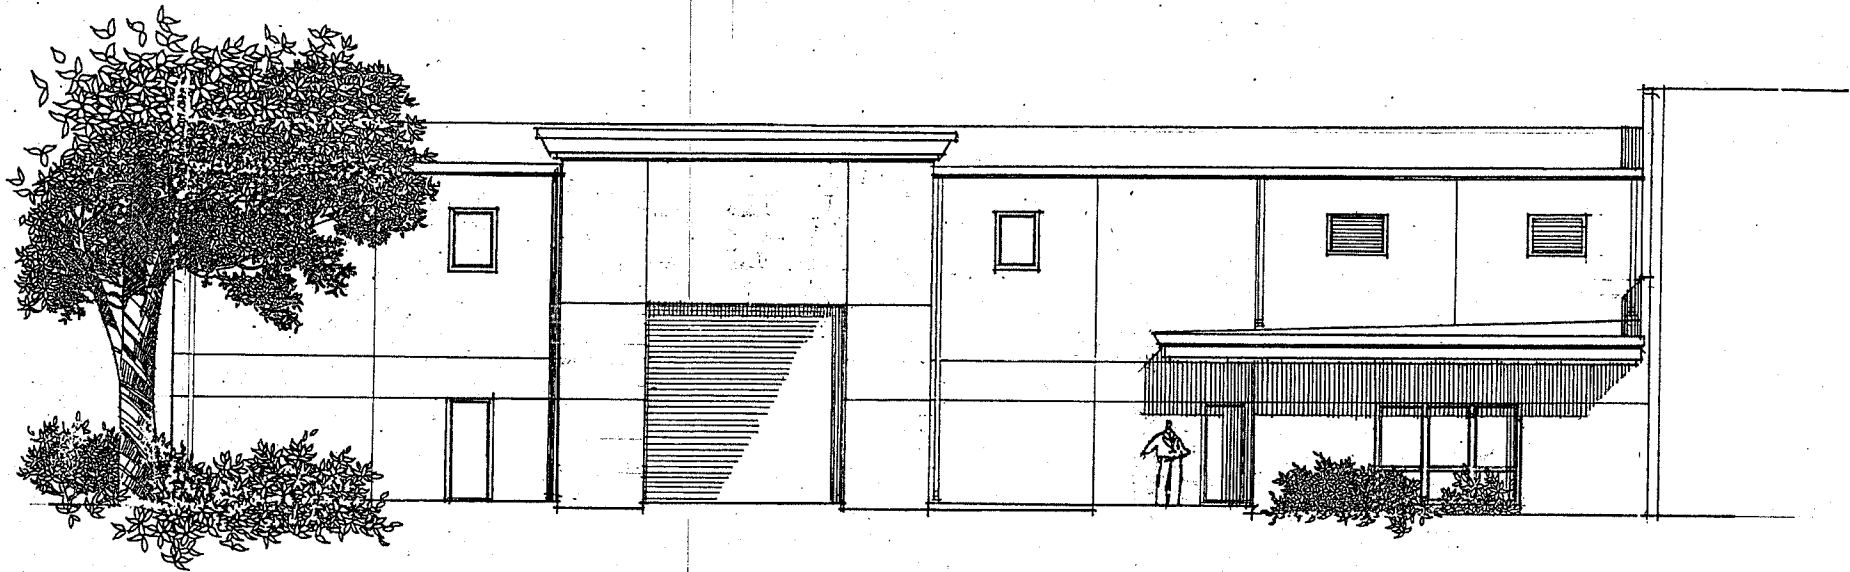

ANDERSON-LITREN, INC.
INDUSTRIAL ENGINEERS
 Phone: 309.667.6161 • Fax: 309.667.8267
 1388 Venture Lane • P.O. Box 1226 • York, PA 17403



PROPOSED FLOOR PLAN
 13,344 SF - WAREHOUSE AREA
 866 SF - OFFICE AREA
 13,340 SF - BUILDING

PRELIMINARY - SCALE 1/4" = 1'-0"

ENTERPRISE PARK TURLOCK, CALIFORNIA
 JULIAN DEVELOPMENT



Street elevation

